


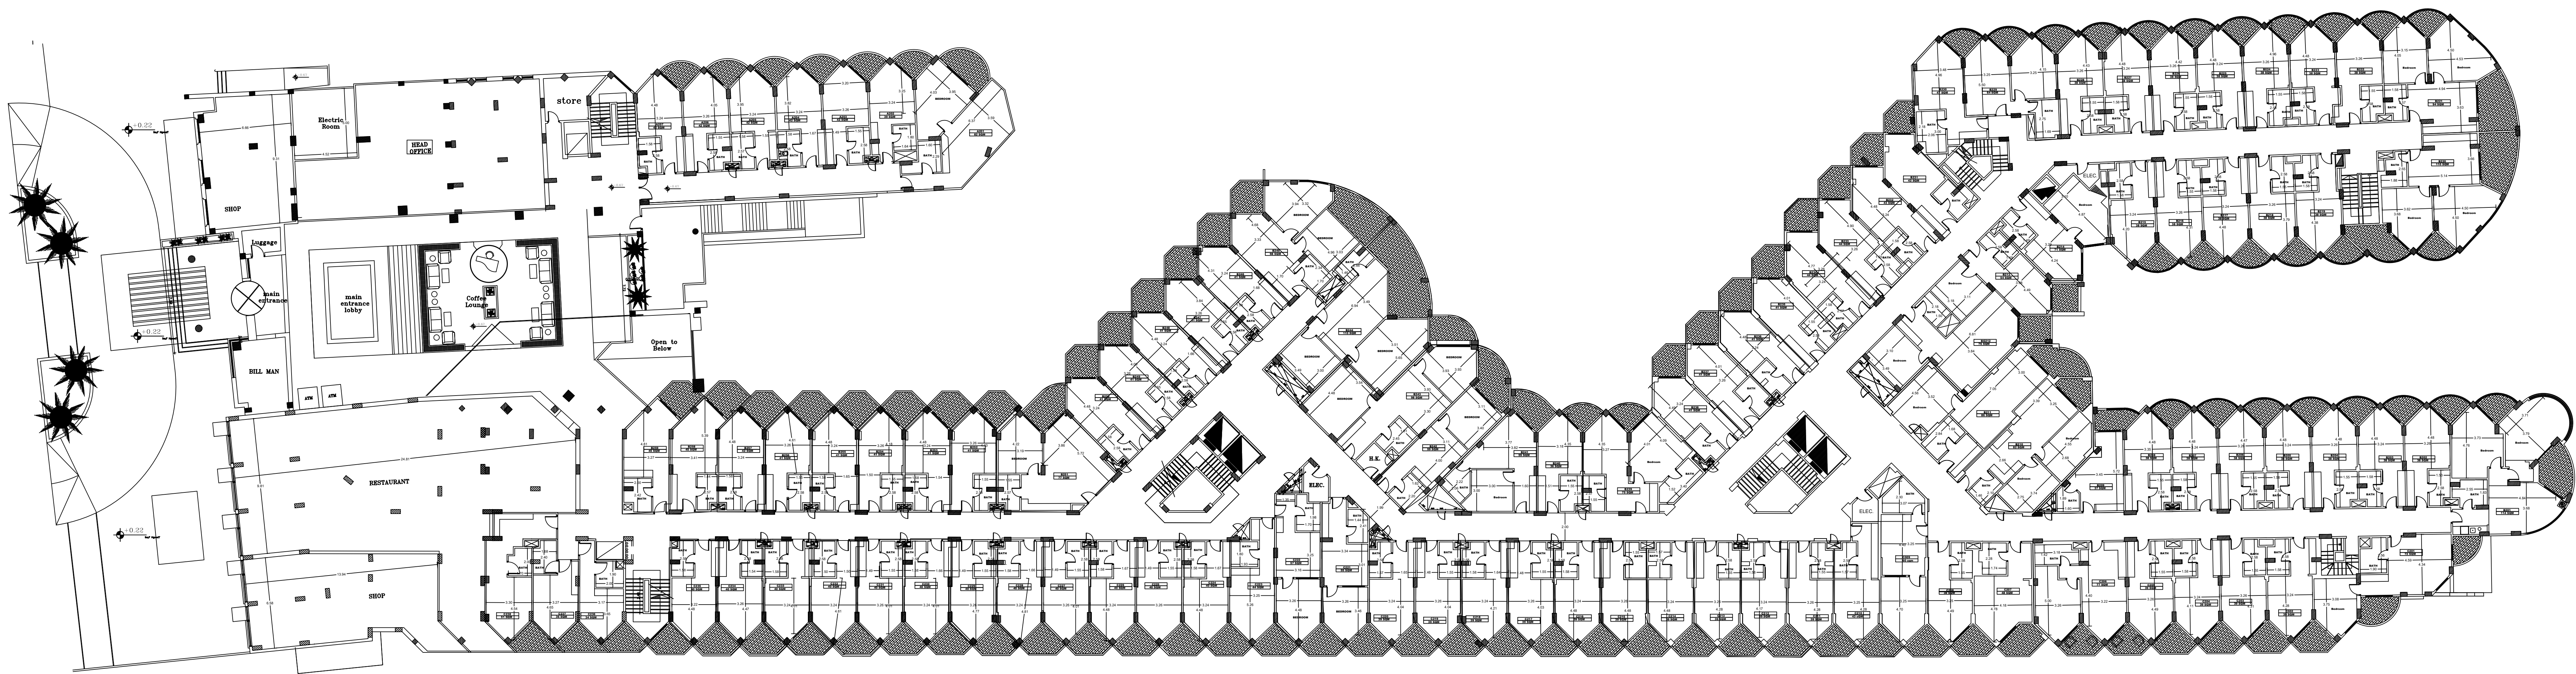

LOCATION

SEA BREEZE

OWNER

MR AHMED EL BORASY
MR YASSER MOHAMMAD

SHEET CONTENT

ZERO LEVEL FLOOR

WORKING DRAWING BY

DESIGNED BY

DATE

SHEET NO.

SHEET TYPE

BUILDING TYPE

TOURISTIC RESIDENTIAL

APPROVED BY

E. RAMY MOUSTAFA

SHEET TYPE

ARCHI HUB